















|   |                              |
|---|------------------------------|
|  | EXISTING MONITORING WELL     |
|  | EXISTING PIEZOMETER          |
|  | PROPOSED SOIL BORING         |
|  | PROPOSED SURFACE SOIL SAMPLE |
|  | PROPOSED VAPOR PROBE         |
|  | FENCELINE                    |
|  | ROADS/CURBING                |
|    | BUILDINGS                    |
|    | EXTENT OF FILLED RAYNE       |
|    | STORM SEWER/MAHWHOLE         |



NOTE:  
AIR SAMPLE LOCATIONS WILL BE DETERMINED ONCE  
FINAL ACCESS APPROVALS ARE OBTAINED.

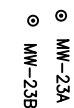 

**DRS**



NORTH

KREHER PARK BOAT LAUNCH

KREHER RV  
PARK

FORMER  
WWTP

CHEQUAMEGON  
BAY

MARINA DRIVE

KREHER  
PARK

CANADIAN NATIONAL RAILROAD

TOP OF BLUFF

GRASSED  
AREA

ST CLARE STREET

PRENTICE AVENUE

SS-25 ▲

VEHICLE STORAGE

TREATMENT  
BUILDING

VEHICLE STORAGE

RESIDENCE

SS-24 ▲

MAIN OFFICE

PARKING LOT

3RD AVENUE

PARKING LOT

OUR LADY OF  
THE LAKE  
SCHOOL

2ND AVENUE

SS-23 ▲

RESIDENCES


ELLIS AVENUE

MARINA  
PARKING

SS-22 ▲

ELLIS AVENUE

MARINA

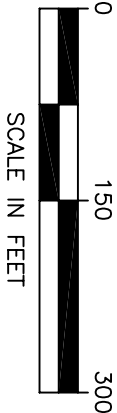

SCALE IN FEET

LEGEND:

- ▲ PROPOSED BACKGROUND SURFACE SOIL SAMPLE
- ▲ PROPOSED SUBSURFACE BACKGROUND SOIL BORING
- FENCELINE
- ROADS/CURBING
- BUILDINGS

PROJECT:

ASHLAND/NSP LAKEFRONT SITE  
ASHLAND, WISCONSIN


TITLE:

RI/FS WORKPLAN  
FIGURE 11B  
PROPOSED RI/FS BACKGROUND SOIL SAMPLE  
LOCATIONS, UPPER BLUFF AREA

|                  |                   |                    |
|------------------|-------------------|--------------------|
| DRAWN BY: DDZ    | SCALE: 1" = 150'  | PROJ. NO. 25688375 |
| CHECKED BY: BRN  | DATE: 08.OCT.2004 | SHEET 12 OF 17     |
| APPROVED BY: DPT |                   |                    |



10500 INNOVATION DRIVE, SUITE 500  
MILWAUKEE, WISCONSIN 53226  
414-831-4100

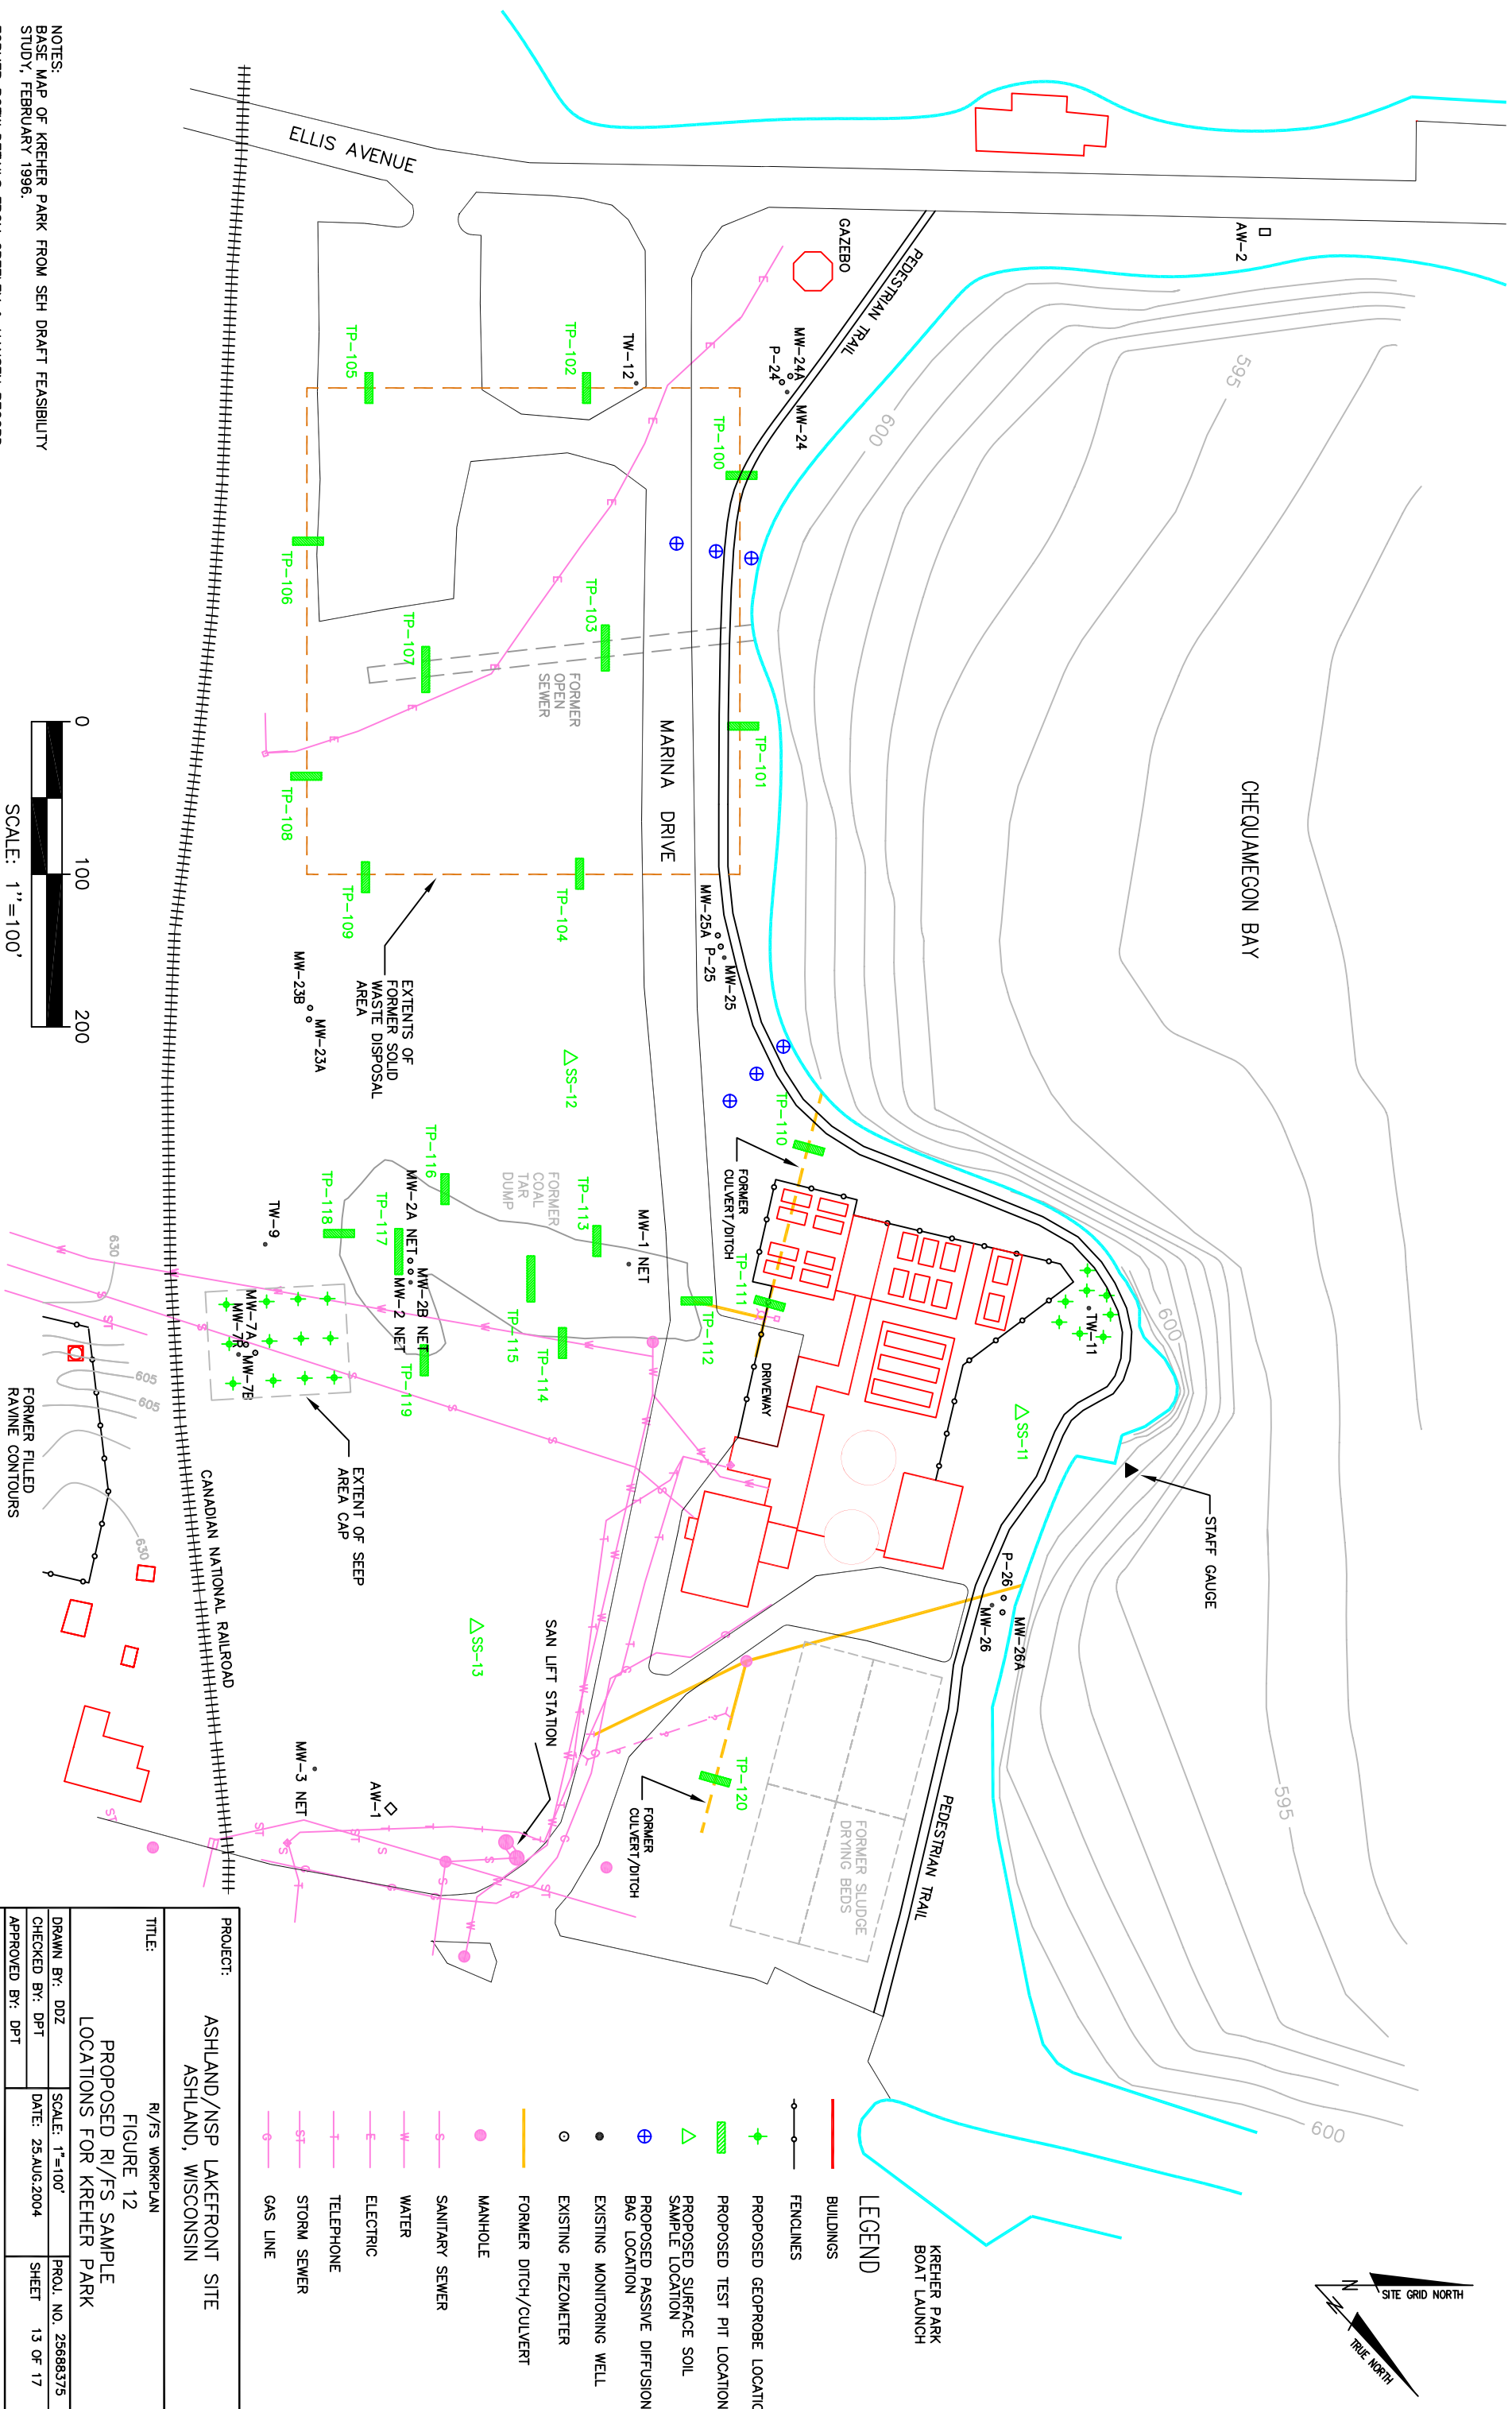

NOTES:  
BASE MAP OF KREHER PARK FROM SEH DRAFT FEASIBILITY  
STUDY, FEBRUARY 1996.  
FORMER POTW DETAILS FROM GREELEY & HANSEN RECORD  
DRAWINGS, MARCH 1951.

PROJECT: ASHLAND/NSP LAKEFRONT SITE

ASHLAND, WISCONSIN


R/FS WORKPLAN

FIGURE 12

PROPOSED R/FS SAMPLE

LOCATIONS FOR KREHER PARK

|                  |                   |                    |
|------------------|-------------------|--------------------|
| RAWN BY: DDZ     | SCALE: 1"=100'    |                    |
| CHECKED BY: DPT  | DATE: 25.AUG.2004 |                    |
| APPROVED BY: DPT |                   | PROJ. NO. 25668375 |
|                  |                   | SHEET 13 OF 17     |



10200 INNOVATION DRIVE, SUITE 500  
MILWAUKEE, WISCONSIN 53226  
414-831-4100